



1. ROOF SYSTEM SINGLE PLY T.P.O. ROOFING ON 4 1/2" POLYISO RIGID INSULATION (R-30 min.) ROOF INSULATION OVER METAL ROOF DECK.
2. ROOF INSULATION TO SLOPE 1/4" PER FOOT.
3. TOP OF ROOF AND PARAPET ELEVATIONS ARE SHOWN IN FEET AND INCHES ABOVE THE FINISH FLOOR.
4. FUTURE TENANT HVAC EQUIPMENT CURBS SHALL HAVE CRICKETS ON UP SLOPE SIDE STRIPPED INTO ROOF MEMBRANE TO ENSURE PROPER DRAINAGE AROUND CURBS.
5. FUTURE TENANT HVAC EQUIPMENT SHALL HAVE WALK BOARDS OR WALK PADS ON ALL FOUR SIDES.
6. PROVIDE WALK BOARDS OR WALK PAD MATERIAL UNDER BLOCKING FOR CONDUIT AND PIPING ON ROOF.
7. TENANT ARCHITECT SHALL COORDINATE AND VERIFY WITH MECHANICAL DRAWINGS THE FINAL LOCATION OF ALL ROOF TOP EQUIPMENT. THEN NOTIFY STRUCTURAL ENGINEER OF FINAL LOCATIONS AND LOADS IMPOSED ON ROOF.
8. THESE NOTES APPLY TO SHELL CONSTRUCTION AS WELL AS TENANT BUILD-OUT CONSTRUCTION DONE UNDER SEPARATE CONTRACT. ALL CONTRACTORS AND SUB-CONTRACTORS MAKING ANY MODIFICATIONS TO THIS BUILDING MUST COMPLY WITH THE REQUIREMENTS OF THESE DRAWINGS AND RELATED SPECIFICATIONS.
9. ROOF PENETRATIONS OR MODIFICATIONS SHALL BE PERFORMED IN ACCORDANCE WITH ROOFING MANUFACTURERS RECOMMENDATIONS. SHALL BE IN COMPLIANCE WITH ROOF WARRANTY REQUIREMENTS, AND SHALL BE PERFORMED BY THE LANDLORD'S ROOFERS.
10. SLOPE - INDICATES SLOPE DOWN
11. CONSTRUCT CRICKETS USING TAPERED INSULATION WITH SLOPE OF 1/2" PER FOOT.

2
A2.1 ROOF PLAN NOTES


1
A2.1 ROOF PLAN
1/8" = 1'-0"

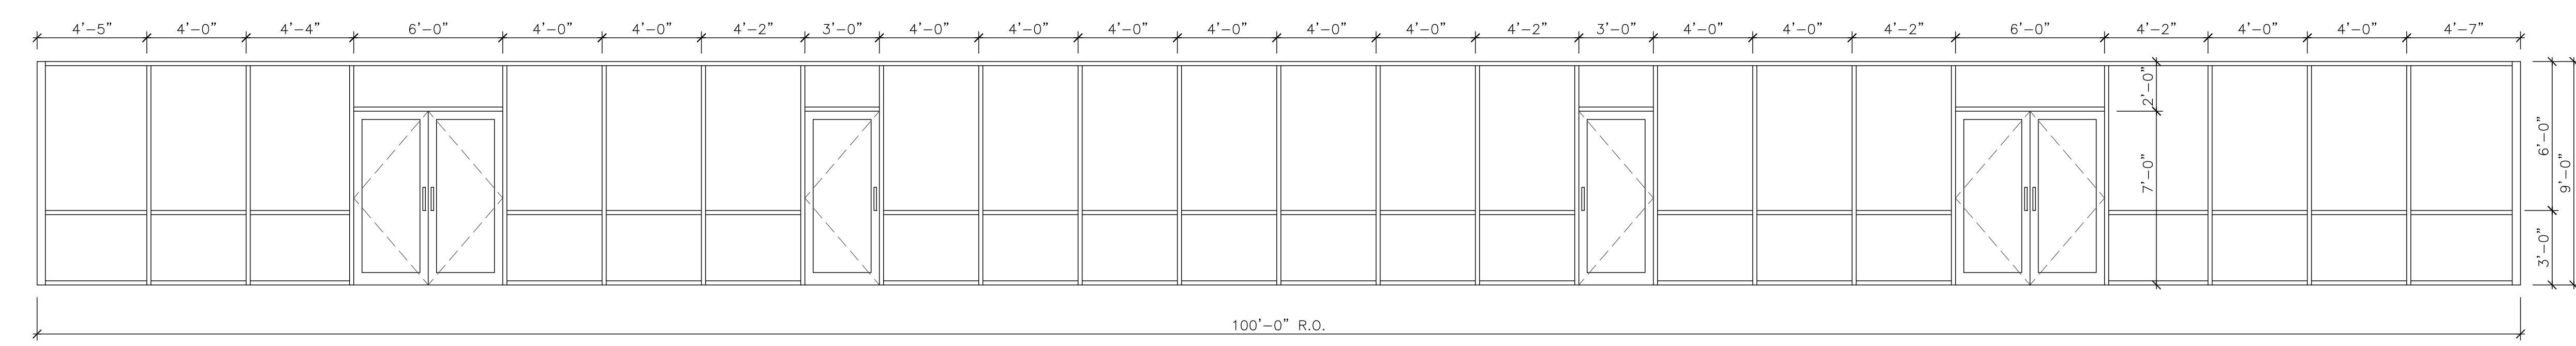

A STOREFRONT ALUMINUM FRAME (CLEAR ANODIZED COLOR FINISH) COLOR w/TINTED GLASS (SHGC NOT TO EXCEED 0.4). PROVIDE SAFETY GLASS AS REQUIRED BY CODE

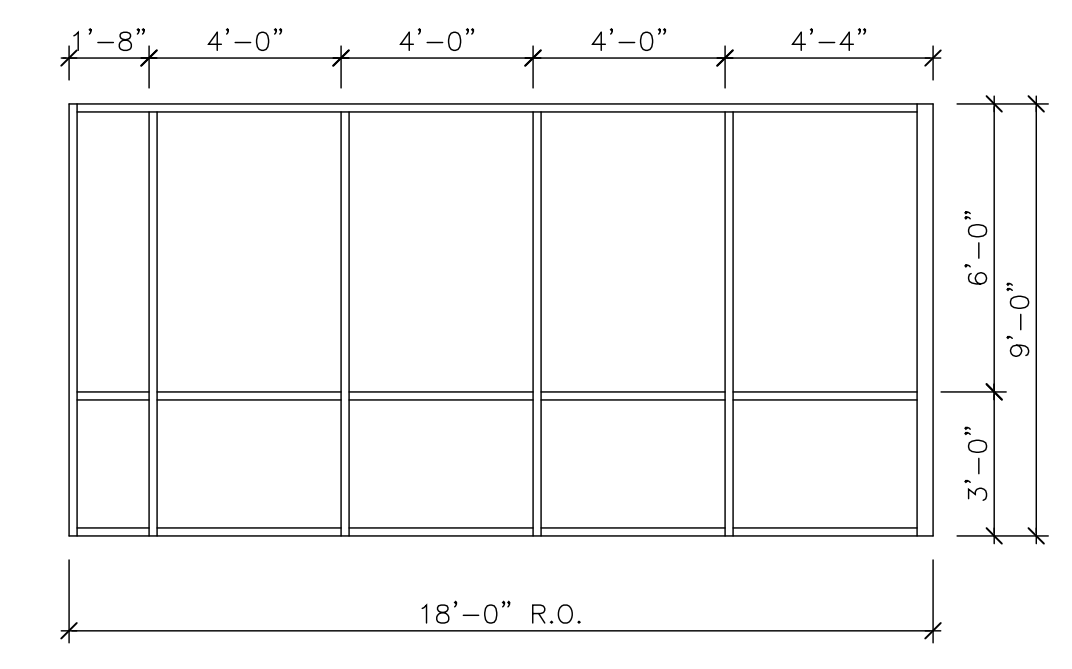

B STOREFRONT ALUMINUM FRAME (CLEAR ANODIZED COLOR FINISH) COLOR w/TINTED GLASS (SHGC NOT TO EXCEED 0.4). PROVIDE SAFETY GLASS AS REQUIRED BY CODE

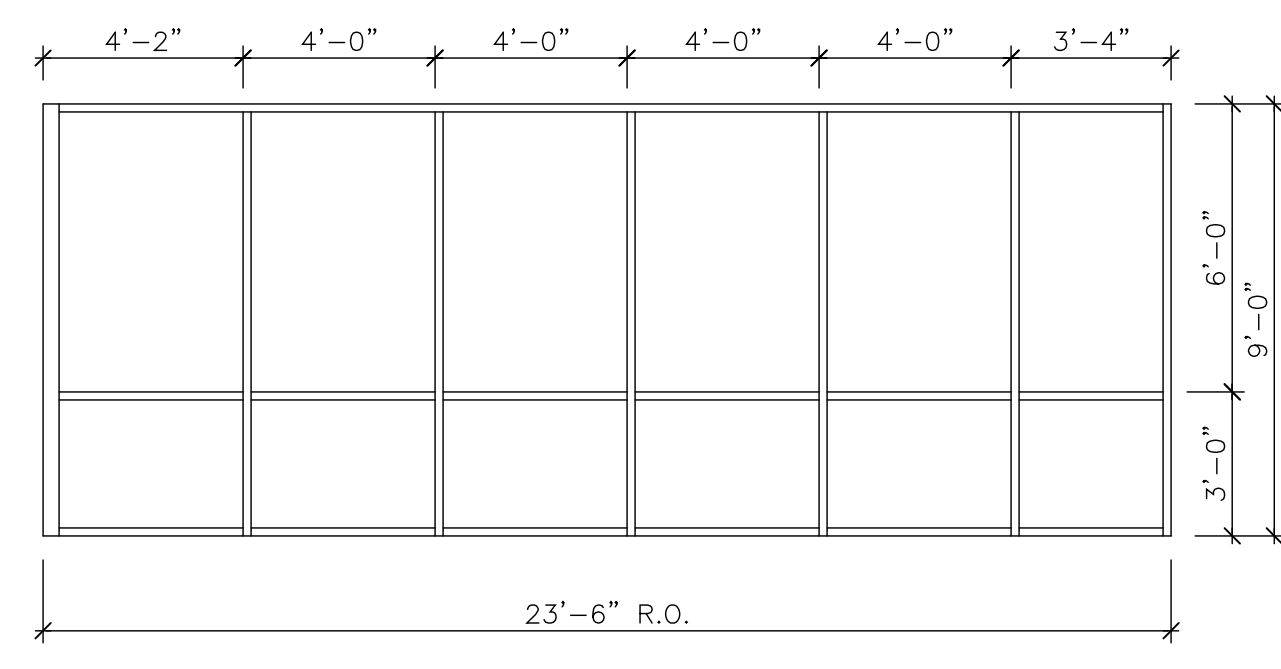

C STOREFRONT ALUMINUM FRAME (CLEAR ANODIZED COLOR FINISH) COLOR w/TINTED GLASS (SHGC NOT TO EXCEED 0.4). PROVIDE SAFETY GLASS AS REQUIRED BY CODE

3
A2.1 WINDOW SCHEDULE

17211 PAD SITE
 17211 IH45, Houston, Texas 77090

OWNERSHIP OF DOCUMENTS
 THIS DOCUMENT AND THE IDEAS AND DESIGNS INCORPORATED HEREIN AS AN INSTRUMENT OF PROFESSIONAL SERVICE IS THE PROPERTY OF KENNETH WOO & ASSOCIATES AND IS NOT TO BE USED, IN WHOLE OR IN PART, FOR ANY OTHER PROJECT WITHOUT THE WRITTEN AUTHORIZATION OF KENNETH WOO & ASSOCIATES © 2018



KWA