



17211 PAD SITE
 17211 IH45, Houston, Texas 77090


OWNERSHIP OF DOCUMENTS
 THIS DOCUMENT, AND THE IDEAS AND DESIGNS INCORPORATED THEREIN AS AN INSTRUMENT OF PROFESSIONAL SERVICE IS THE PROPERTY OF KENNETH WOOD & ASSOCIATES AND IS NOT TO BE USED, IN WHOLE OR IN PART, FOR ANY OTHER PROJECT WITHOUT THE WRITTEN AUTHORIZATION OF KENNETH WOOD & ASSOCIATES

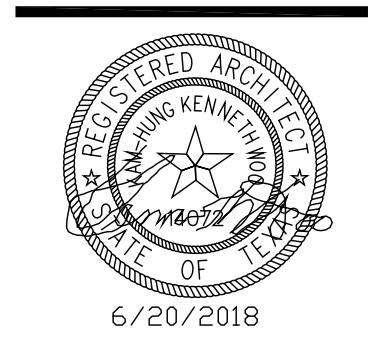


KWA

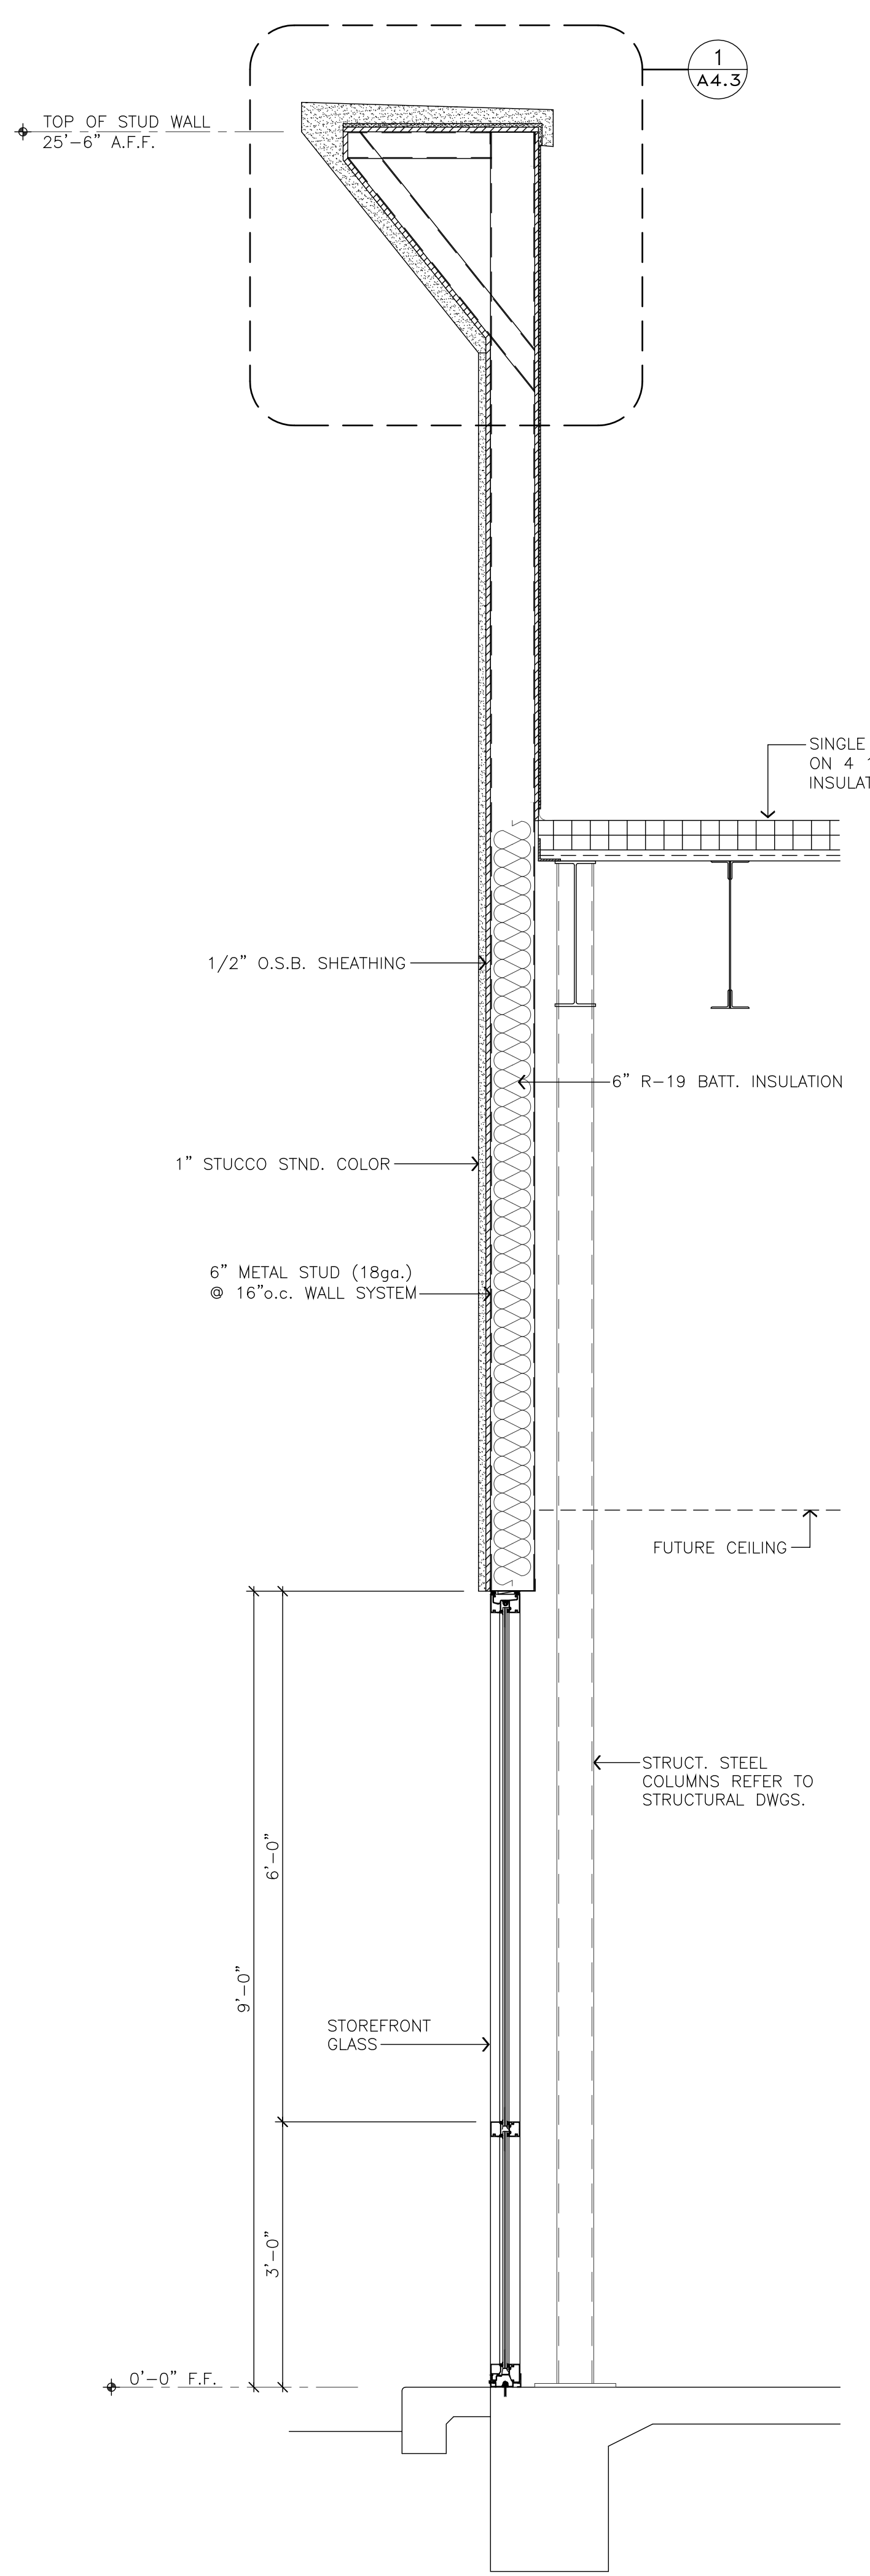

1
 A4.1
 WALL SECTION
 3/4" = 1'-0"

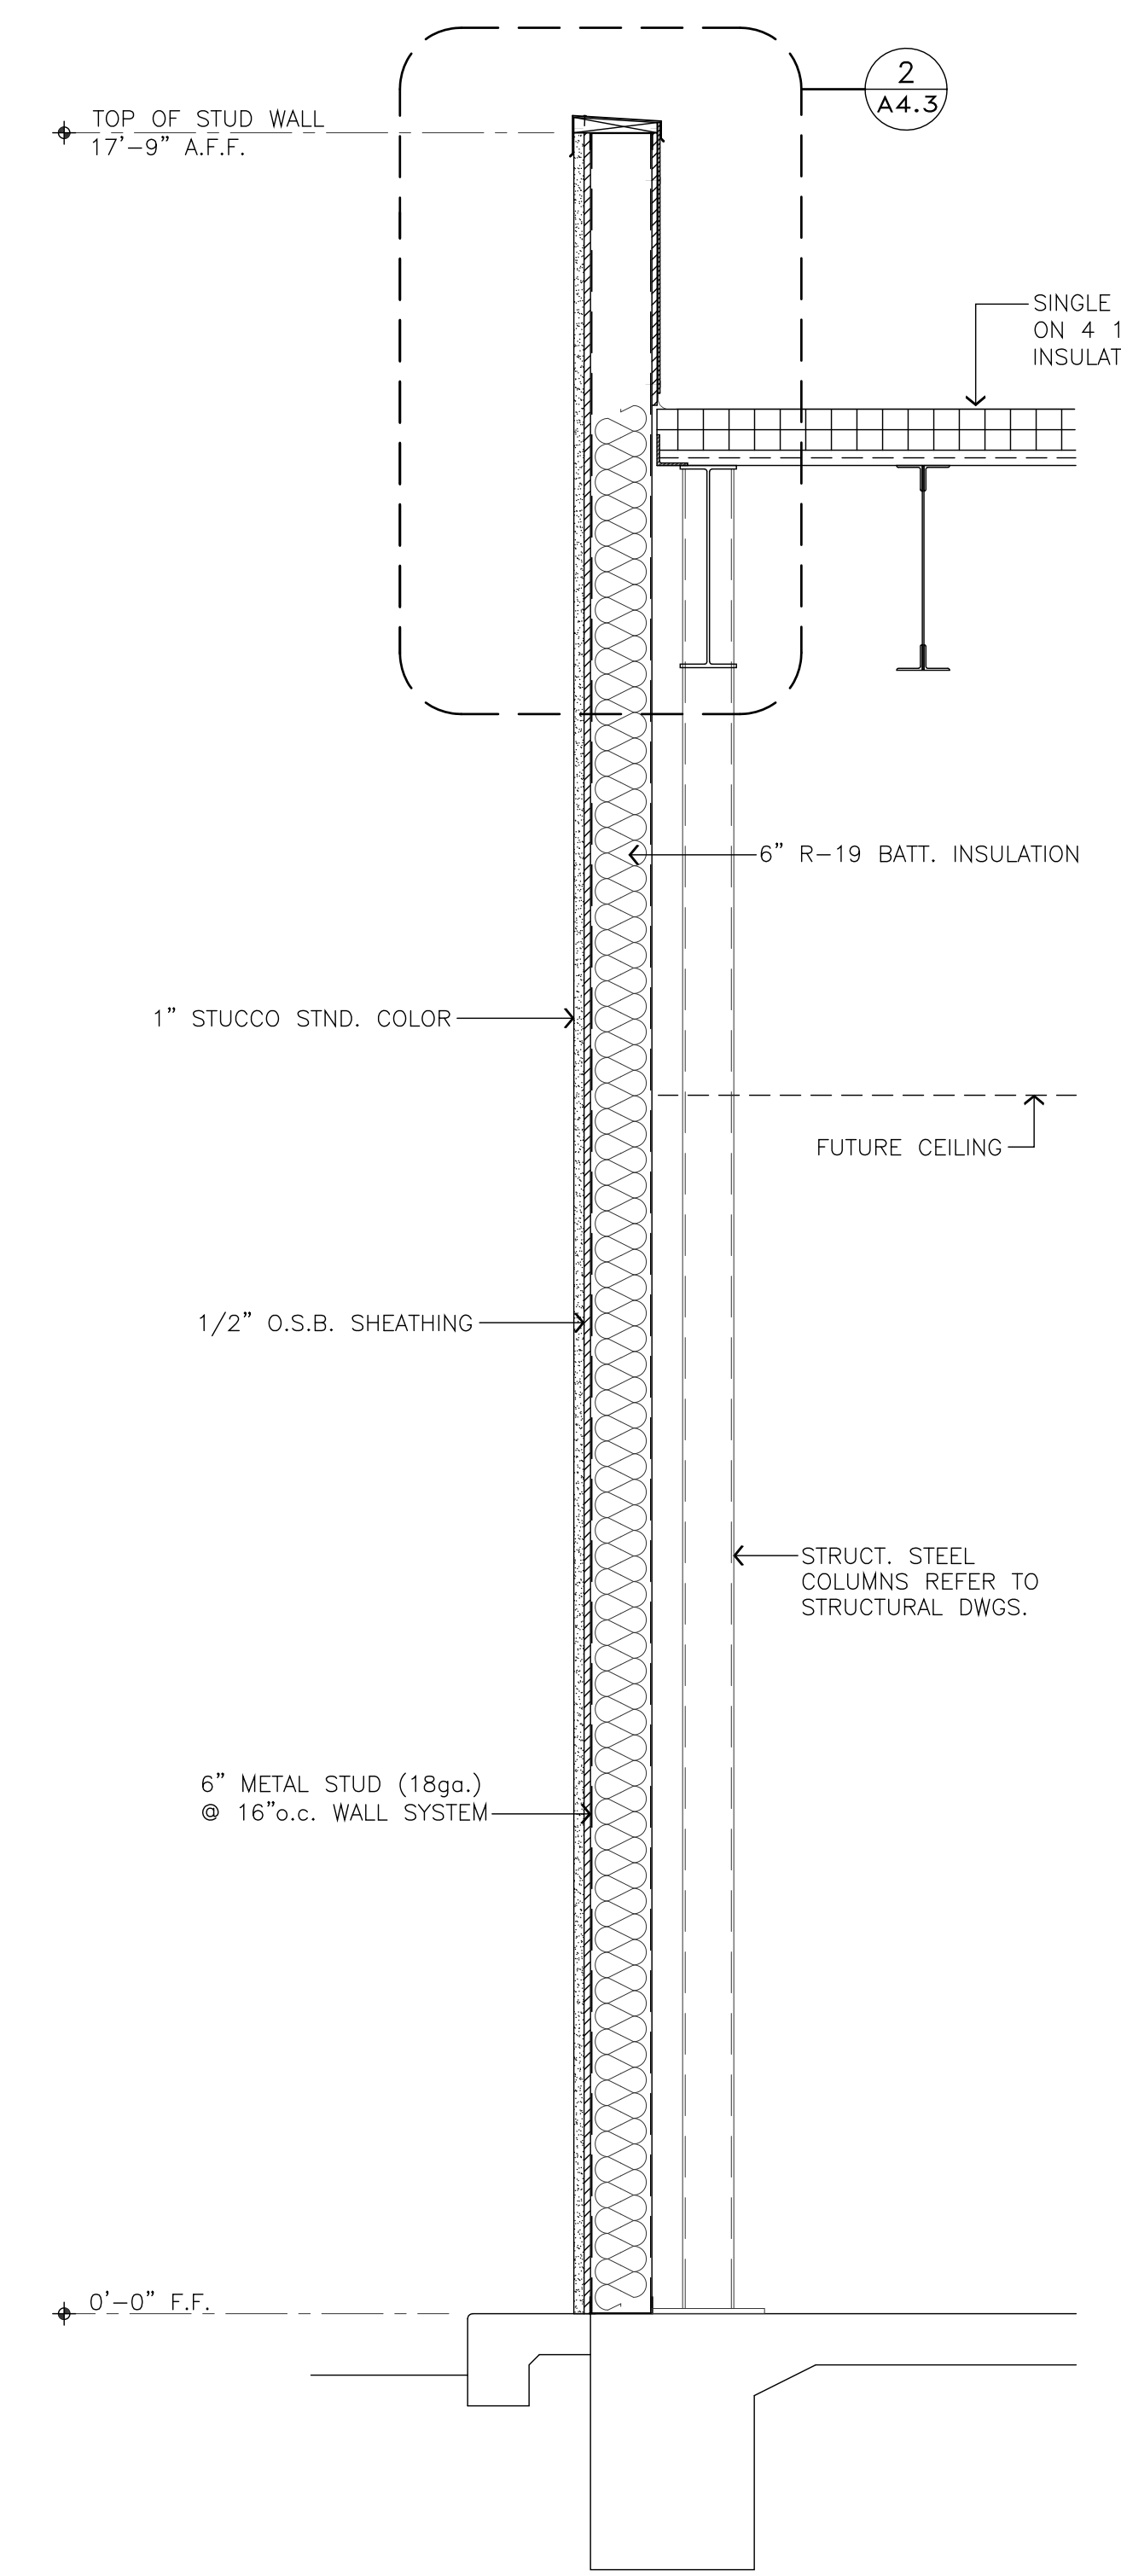

2
 A4.1
 WALL SECTION
 3/4" = 1'-0"

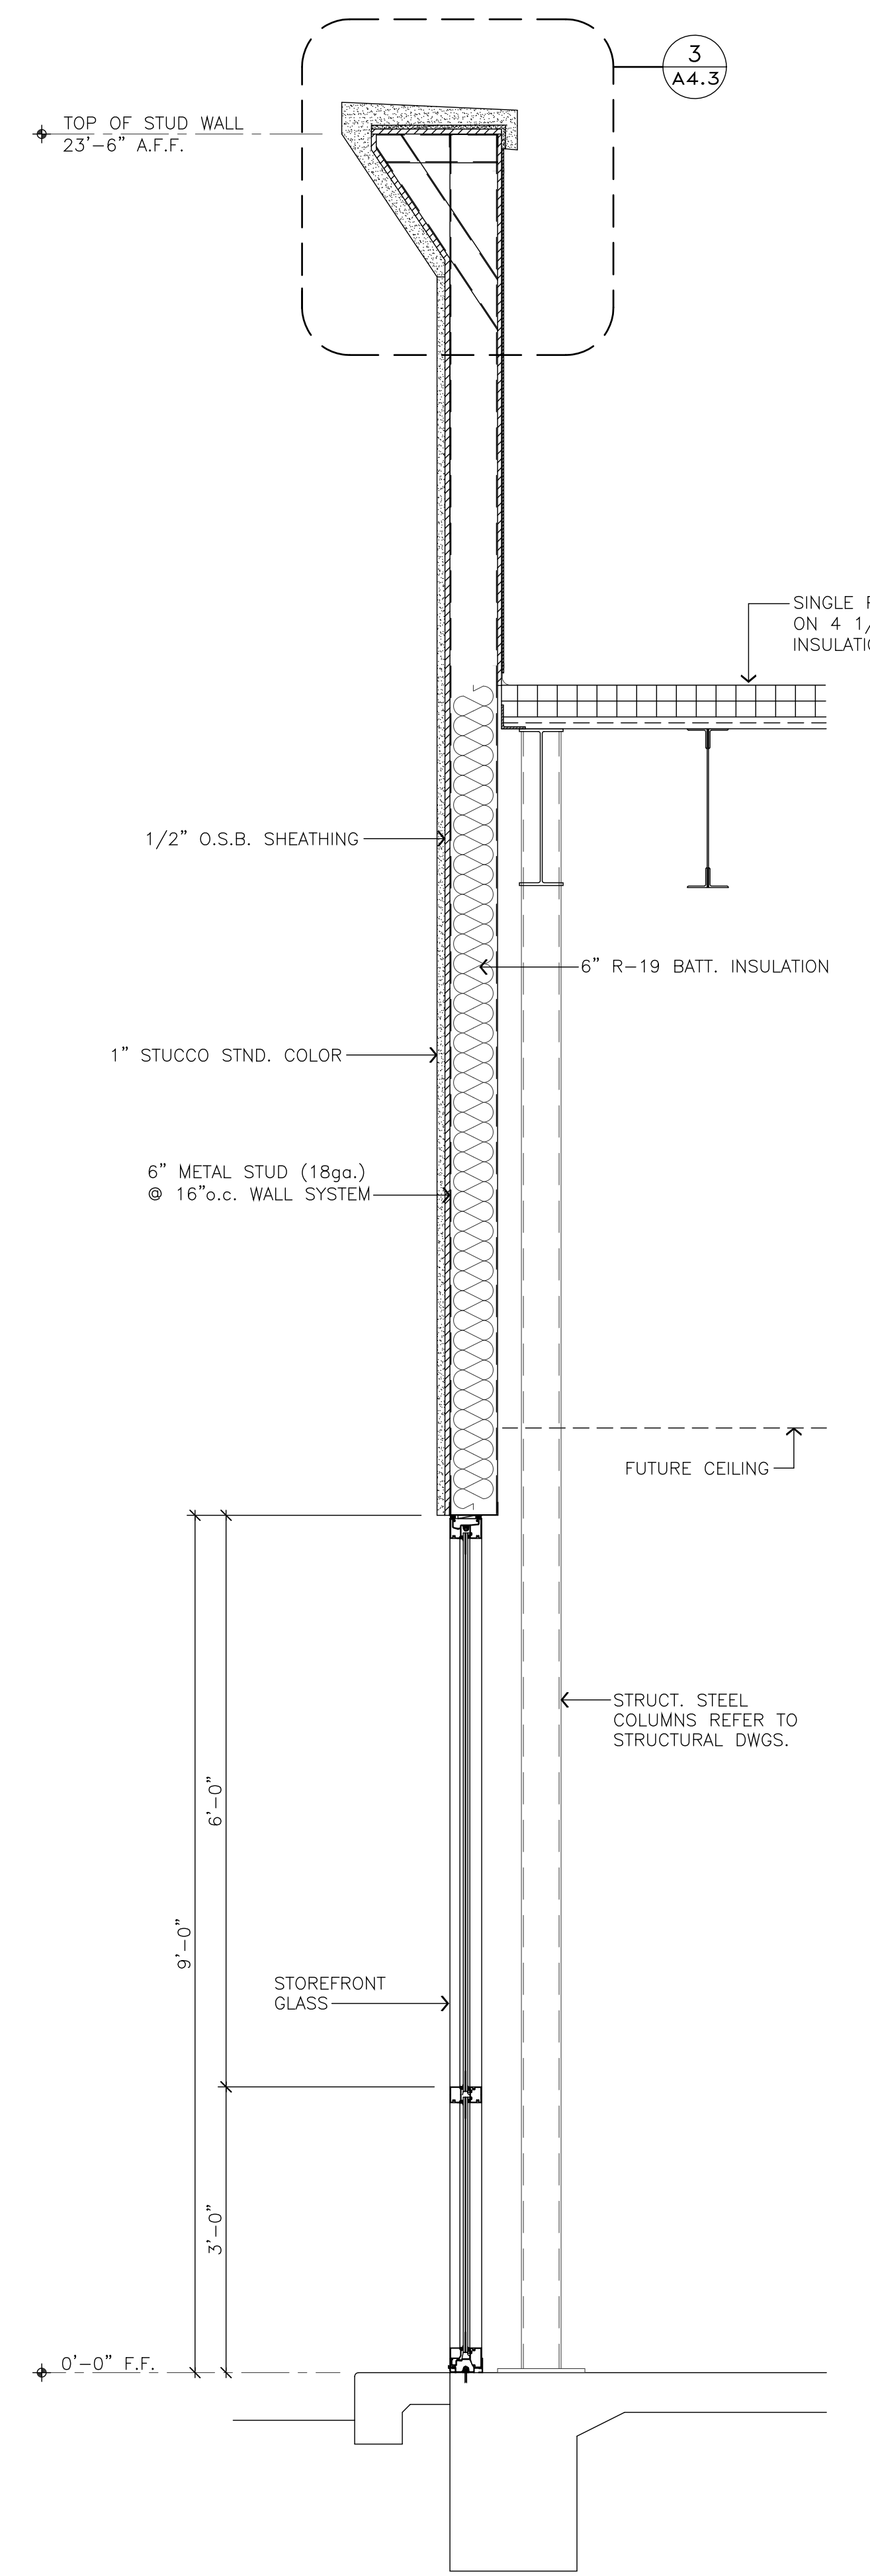

3
 A4.1
 WALL SECTION
 3/4" = 1'-0"