


**OVERLAND TRAILS DRIVE**  
**(R.O.W. VARIES - C.C.F. NO. F668080 R.P.R.H.C.)**

(CONCRETE PAVEMENT)

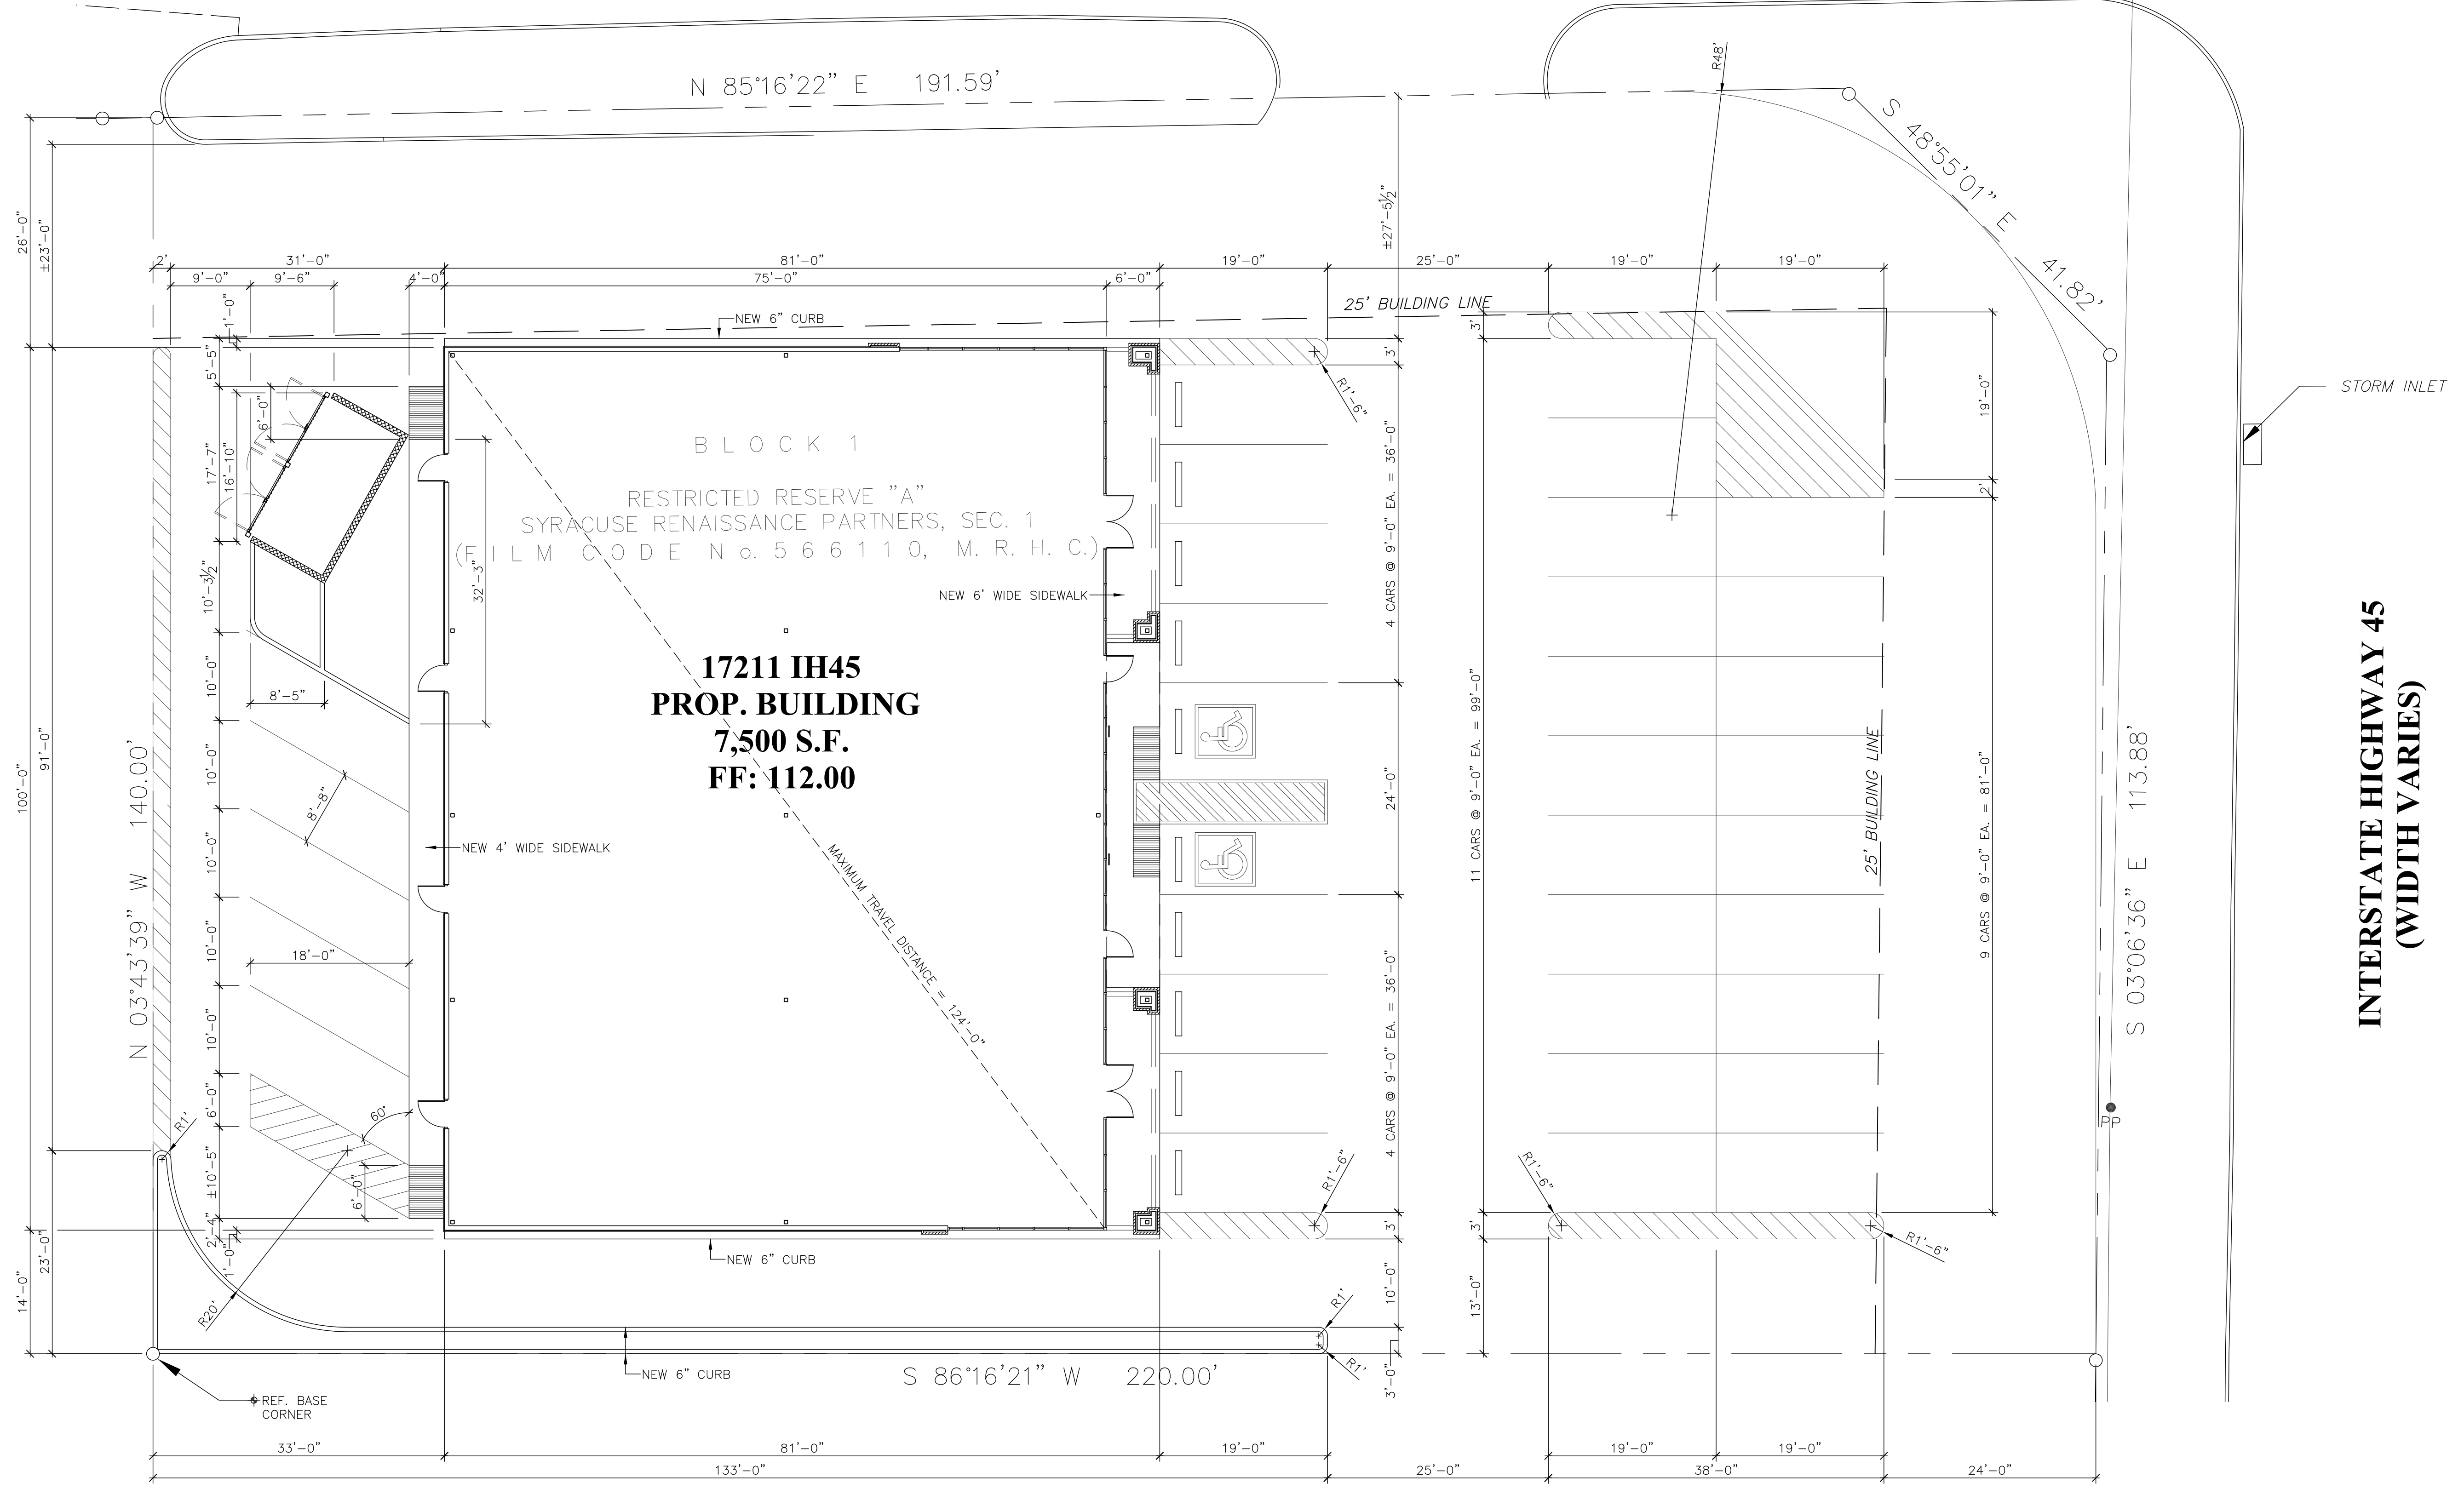

1 ARCHITECTURAL SITE PLAN  
 A1.1 1" = 10'-0"

**OWNERSHIP OF DOCUMENTS**  
 THE DOCUMENT AND THE IDEAS AND DESIGNS INCORPORATED HEREIN AS AN INSTRUMENT OF PROFESSIONAL SERVICE IS THE PROPERTY OF KENNETH WOOD & ASSOCIATES AND IS NOT TO BE USED, IN WHOLE OR IN PART, FOR ANY OTHER PROJECT WITHOUT THE WRITTEN AUTHORIZATION OF KENNETH WOOD & ASSOCIATES



6/20/2018  
**KWA**